

A By-law for the payment of money

Receiver General of Canada	2288	91
Pat Rodgers Towing	20,000	00
Clauthier Construction	331	50
London White	2544	60
Barry Derouin	1800	00
Harry Hill	1550	00
Delmer Lavallee	1550	00
Bryan Dupuis	1550	00
W. J. Mowat Courier	8	20
Treasurer of Ontario	12,064	23
Mand W. Electric Motor Service	216	35
Pembroke Advertiser-News	33	12
Treasurer of Ontario	1400	00
Municipal Improvement Corp.	16,346	00
Pembroke Observer	30	24
Ontario Hydro	97	63
Izett Mc Bride	240	00
Patrick Davidson	481	00
Julie Tervais	286	00
Joan Premo	646	00
Barry Vant	283	00
Rhonda Curtman	492	00
Lorraine Dingle	304	20
Linda Kubuschesky	335	20
Donald Pitts	523	25
Cecil Tervais	393	00
Sudery Kenny	360	97
Grundy Electric	814	45
Bell Canada	31	08
Henry Metcalfe	33	00
Pembroke Advertiser-News	17	64
B P Canada	252	96
Renfrew County Board of Education	63,413	00
Renfrew County Roman Catholic Separate School Board	6,056	00
County of Renfrew	21,148	30
County of Renfrew	22,935	83
Real Time Data less Ltd	7	27
Glen Moore	326	16
Townships of Stafford	300	00

Municipal Planning Consultants	679	01
Harry Hill	15	00
The Cobden Sun	53	65
North Renfrew Telephone Co. Ltd	96	85
Ontario Blue Cross	15	45
Local 1202	36	00
Leo C. Regier	34	07
North Renfrew Telephone Co. Ltd	31	70
John H. Gervais	32	57
Wm. A. Moore	5	55
Harm Rook	86	38
Wm. Hass	18	66
Wayne Behm	67	36
Victor Klatt	54	68
Willard White	19	97
Patricia Casswell	148	98
County of Renfrew	1989	90
D.A. Hill	438	00
D.A. Hill	850	00
Ontario Municipal Board	50	00
Mand W Electric Motor Service	22	00
The Cobden Sun	14	80
Highland Automotive	126	00
Joy Trimm	21	00
Grebo Blackwell	42	00
Eric Blackwell	41	00
Ralph Ethier	7	00
Cecil Deschamps	7	00
Peter Primeau	18	00
Danney Bird	7	00
Russell Loxton	72	00
Ferry Blackwell	35	00
Gerald Gervais		
Gervais Garage		
Bryan Dupuis	79	00
Dupuis Fire Extinguishers	25	46
High Safety Supply Ltd	24	00


--SCHEDULE--				
Parts	Lots	Conc.	Owner	Inst N ^o
1 to 11	4 8 5	WEST FRONT E	HERMANUS JOHANNES GERARDUS ARENDS PETRONELLA ALICA SOPHA ARENDS	83576
12	4		DUNCAN JAMES McLAREN	100690

RECEIVED AND DEPOSITED AS
PLAN 49R-1336
Jan 16 1975
Boyd L. O'Brien
 REGISTRAR FOR THE REGISTRY
 DIVISION OF THE COUNTY OF
 RENFREW

I REQUIRE THIS PLAN TO BE
 DEPOSITED UNDER PART 2
 OF THE REGISTRY ACT.

JANUARY 16, 1975
A. C. Bourne
 A. C. BOURNE O. L. S.

REFERENCE PLAN
 OF PARTS OF
LOTS 4 & 5, CONCESSION WEST FRONT E
TOWNSHIP OF WESTMEATH
 COUNTY OF RENFREW
 SCALE 1 INCH = 100 FEET
 1975

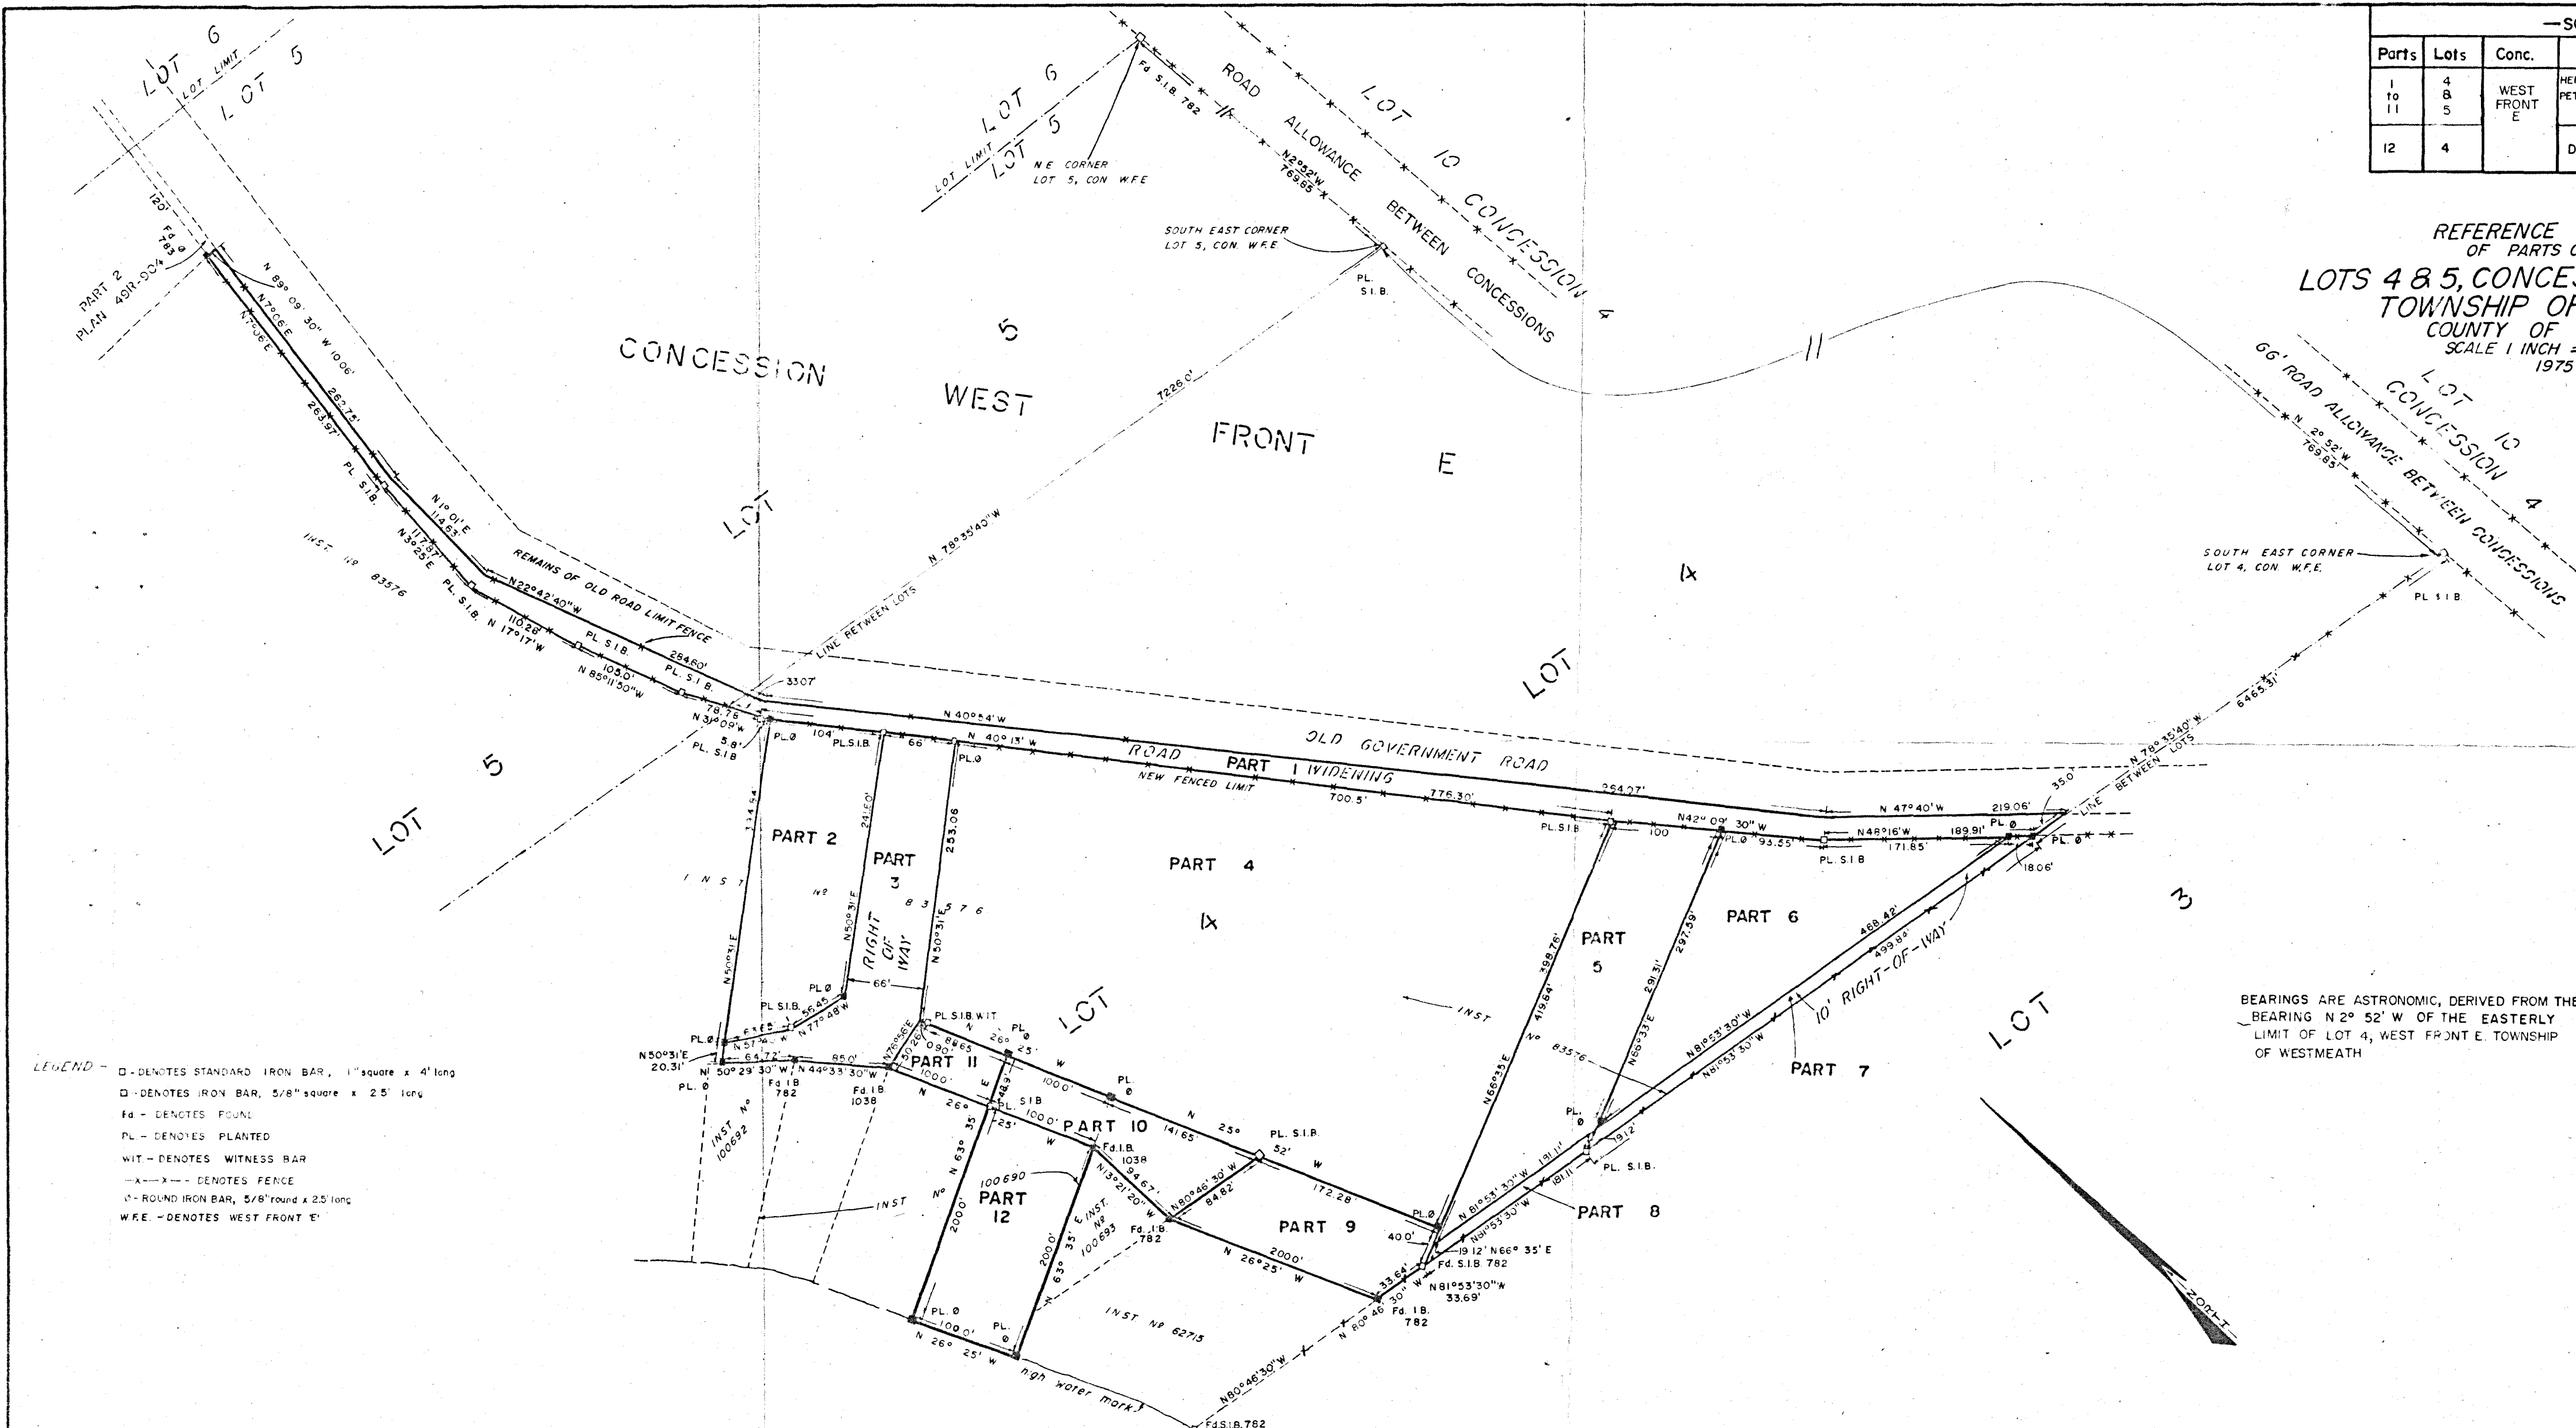

LEGEND -
 □ - DENOTES STANDARD IRON BAR, 1" square x 4" long
 □ - DENOTES IRON BAR, 5/8" square x 2.5' long
 Fd - DENOTES FOUND
 PL - DENOTES PLANTED
 WIT - DENOTES WITNESS BAR
 -X-X- - DENOTES FENCE
 ○ - ROUND IRON BAR, 5/8" round x 2.5' long
 W.F.E. - DENOTES WEST FRONT E'

BEARINGS ARE ASTRONOMIC, DERIVED FROM THE
 BEARING N 2° 52' W OF THE EASTERLY
 LIMIT OF LOT 4, WEST FRONT E. TOWNSHIP
 OF WESTMEATH

SURVEYOR'S CERTIFICATE

I HEREBY CERTIFY THAT:
 1. THE SURVEY AND PLAN ARE CORRECT AND IN
 ACCORDANCE WITH THE SURVEYS ACT AND
 THE REGISTRY ACT AND THE REGULATIONS
 MADE THEREUNDER
 2. THE SURVEY WAS COMPLETED ON THE
17 DAY OF JANUARY 1975.
JANUARY 16, 1975 *A. C. Bourne*
 (DATE) A. C. BOURNE
 ONTARIO LAND SURVEYOR

BOURNE & SIMPSON
 ONTARIO LAND SURVEYORS
 PEMBROKE, ONTARIO

NOTE: ALL HANGING LINES HAVE BEEN VERIFIED

CAUTION:
 THIS PLAN IS NOT A PLAN OF SUBDIVISION WITHIN
 THE MEANING OF SECTION 29, 32, OR 33 OF THE
 PLAN ACT.

Ab Pg. 58 Bk 7
" " 62 " 7
find